
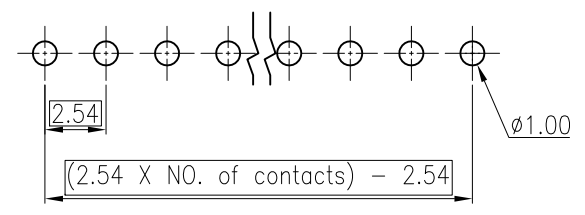
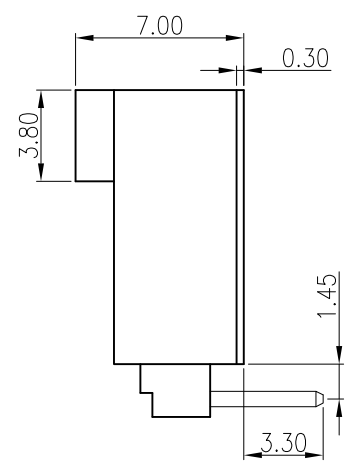
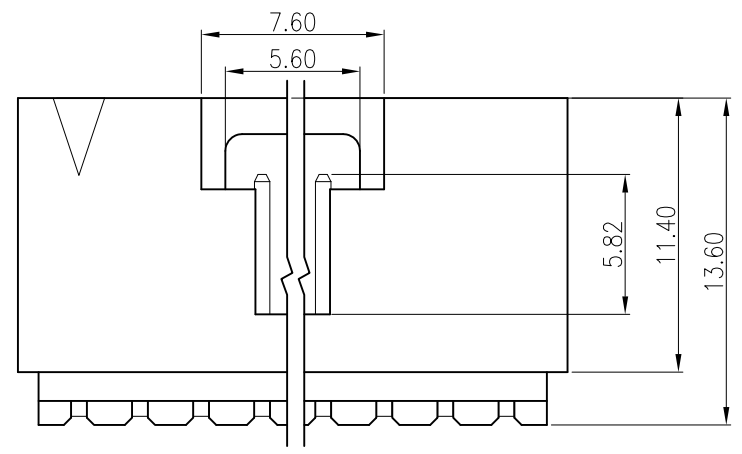


REV.	DESCRIPTION	DATE	DWN	APVD
A	RELEASED	27MAY09	MD	DZ

NOTES:  
 1.MATERIAL:  
 HOUSING: (SEE TABLE), UL94 V-0, COLOR: (SEE TABLE).  
 CONTACTS: BRASS.  
 2.CONTACTS: GOLD FLASH OVER 1.27μm [50μ"] MIN. NICKEL PLATED.

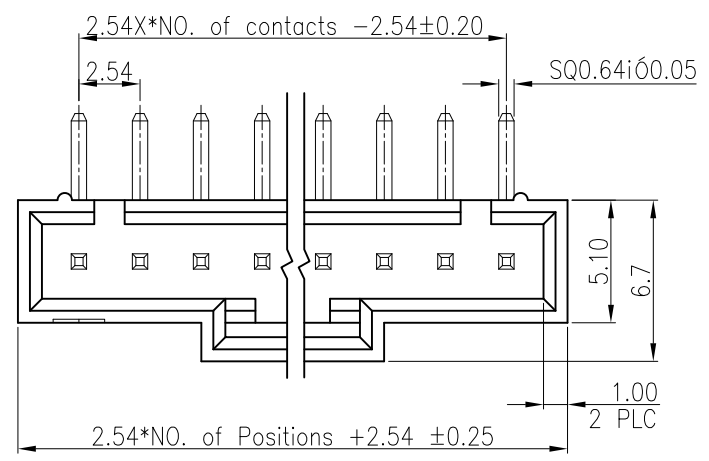


RECOMMENDED PCB LAYOUT  
 TOLERANCE: ±0.05

1.35	BLACK	PBT	1*8	05-0002-10
1.233			1*7	05-0002-09
1.1375			1*6	05-0002-08
0.95			1*5	05-0002-07
0.708	NATURAL	NY6T	1*4	05-0002-06
	BLACK			05-0002-05
	GREEN(341C)			05-0002-04
0.75	BLACK	NY6T	1*3	05-0002-02
		PBT		05-0002-01
WEIGHT	HOUSING COLOR	HOUSING MATERIAL	POLES	NEW PRAT NO.


TOLERANCES UNLESS OTHERWISE SPECIFIED:		DWN MICHAEL_DONG 27MAY2009		<b>Zhongxiang Electron Science CO.,LTD</b>	
0 PLC	± -	CHK GAVIN_CHEN 27MAY2009	APVD DAVID_ZHONG 27MAY2009		
1 PLC	± 0.3	PRODUCT SPEC JS-GC03137-A1		NAME CDIN CONNECTOR RIGHT ANGLE, DIP.	
2 PLC	± 0.2	APPLICATION SPEC CDIN-01-01		SIZE A3	DRAWING NO C-05-0002
3 PLC	± 0.15	WEIGHT (SEE TABLE) GRAMS		CUSTOMER DRAWING	
4 PLC	± -	DIMENSIONS: MM		SCALE -	SHEET 1 of 1
ANGLES	± 3°	PROJECTIDN		REV A	

8 7 6 5 4 3 2 1


REV.	DESCRIPTION	DATE	DWN	APVD
A	RELEASED	27MAY09	MD	DZ

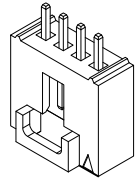



PRODUCT.

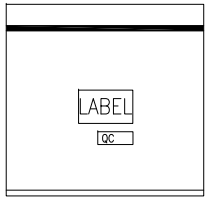


PE BAG LAYOUT.

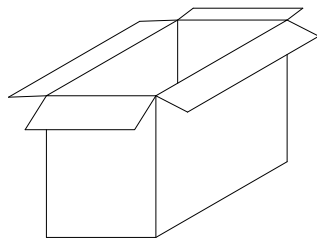

INNER CARTON.

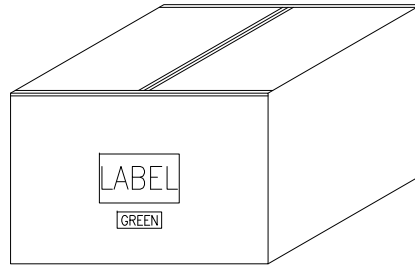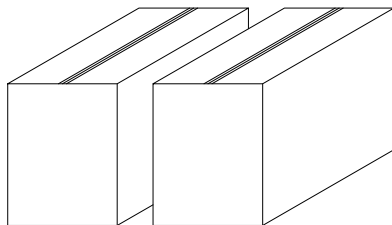

SEAL CARTON.

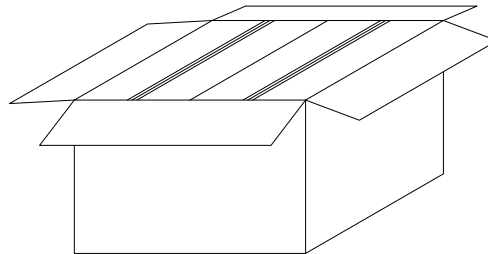

OUTSIDE CARTON.



NOTE:

- MATERIAL:  
 BOX: FIBREBOARD, CORRUGATED, DOUBLE WALL, (BURSTING STRENGTH: 19Kgf/cm<sup>2</sup>, EDGE CRUSH STRENGTH: 44 LB)  
 BAG: POLYETHYLENE, HEAT-RESISTANT TEMPERATURE: 100°C.
- EACH BAG SHALL BE INCLUDED DESICCANT.

9.3 KG	8.1 KG	6000	3000	500	1*8	<del>CA1116008IBOG0R0</del>	05-0002-10
8.6 KG	7.4 KG	6000	3000	500	1*7	<del>CA1116007IBOG0R0</del>	05-0002-09
10.3 KG	9.1 KG	8000	4000	500	1*6	<del>CA1116006IBOG0R0</del>	05-0002-08
8.8 KG	7.6 KG	8000	4000	1000	1*5	<del>CA1116005IBOG0R0</del>	05-0002-07
9.7 KG	8.5 KG	12000	6000	1000	1*4	<del>CA1216004IEOG0R0</del>	05-0002-06
						<del>CA1216004IBOGGR0</del>	05-0002-05
						<del>CA1116004IBOG0R0</del>	05-0002-04
						<del>CA1116004IBOG0R0</del>	05-0002-03
13.2 KG	12.0 KG	16000	8000	1000	1*3	<del>CA1216003IBOG0R0</del>	05-0002-02
						<del>CA1116003IBOG0R0</del>	05-0002-01
G.W/(kg)	N.W/(kg)	PCS/CARTON	PCS/INNER	PCS/BAG	POLES	OLD PRAT NO.	NEW PRAT NO.

TOLERANCES UNLESS OTHERWISE SPECIFIED:		DWN MICHAEL DONG 27MAY2009		<b>Zhongxiang Electron Science CO.,LTD</b>		
0 PLC	± -	CHK	27MAY2009			
1 PLC	± 0.3	GAVIN CHEN		NAME		
2 PLC	± 0.2	APVD	27MAY2009			
3 PLC	± 0.15	DAVID ZHONG		PRODUCT SPEC		
4 PLC	± -	PRODUCT SPEC				
ANGLES	± 3'			CDIN CONNECTOR RIGHT ANGLE DIP		
MATERIAL SEE NOTE		APPLICATION SPEC				
FINISH SEE NOTE		WEIGHT		SIZE	DRAWING NO	RESTRICTED TO
PROJECTION		DIMENSIONS: MM		A3	PK-05-0002	-
		CUSTOMER DRAWING		SCALE	SHEET	1 of 1
						REV A

8

7

6

5

4

3

2

1