
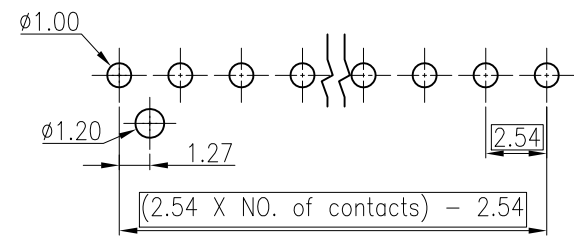
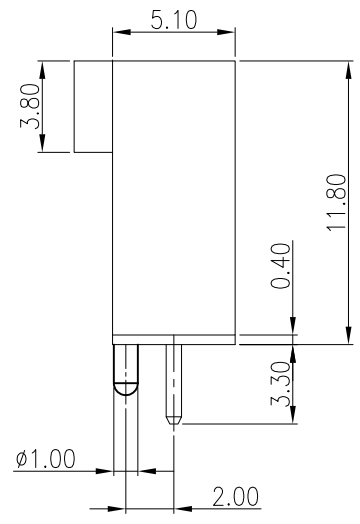
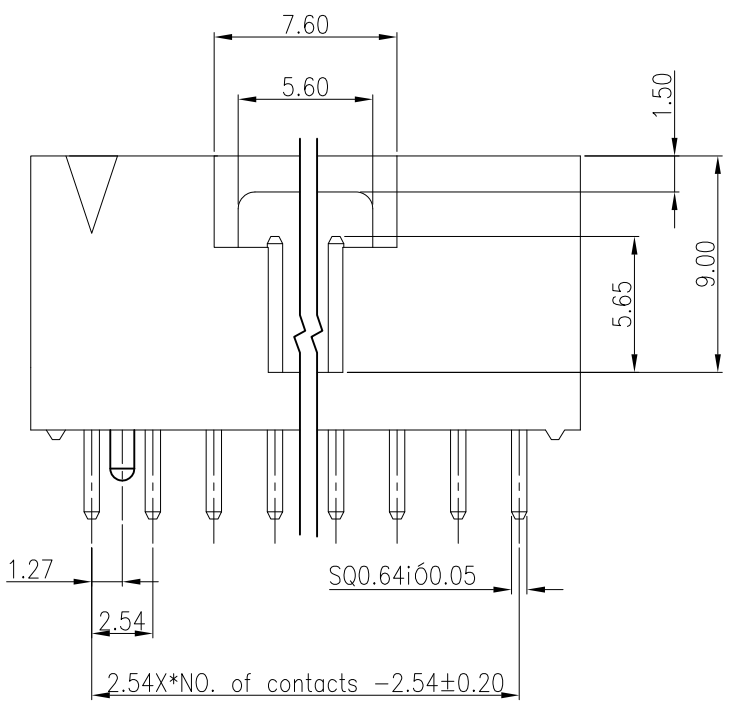


REV.	DESCRIPTION	DATE	DWN	APVD
A	RELEASED	27MAY09	MD	DZ

NOTES:  
 1.MATERIAL:  
 HOUSING: NY6T UL94 V-0, COLOR: BLACK.  
 CONTACTS: BRASS.  
 2.CONTACTS: GOLD FLASH OVER 1.27μm [50μ"] MIN. NICKEL PLATED.

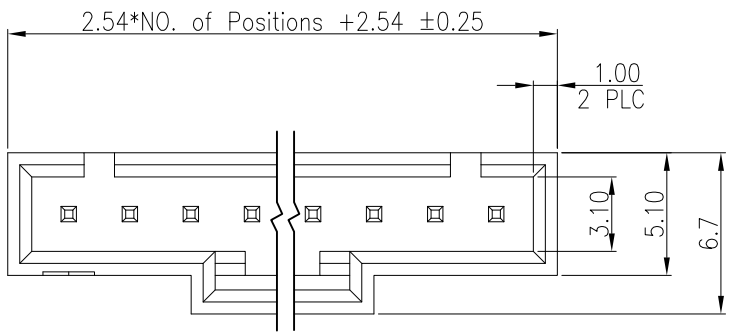


RECOMMENDED PCB LAYOUT  
 TOLERANCE: ±0.05

0.8625	1*5	05-0004-03
0.767	1*4	05-0004-02
0.725	1*3	05-0004-01
WEIGHT	POLES	NEW PRAT NO.


TOLERANCES UNLESS OTHERWISE SPECIFIED:		DWN MICHAEL_DONG 27MAY2009		<b>Zhongxiang Electron Science CO.,LTD</b>	
0 PLC	± -	CHK GAVIN_CHEN 27MAY2009	NAME		
1 PLC	± 0.3	APVD DAVID_ZHONG 27MAY2009	PRODUCT SPEC	CDIN CONNECTOR VERTICAL, DIP.	
2 PLC	± 0.2		JS-GC03137-A1		
3 PLC	± 0.15		APPLICATION SPEC	SIZE	DRAWING NO
4 PLC	± -		CDIN-01-01	A3	C-05-0004
ANGLES	± 3°		WEIGHT (SEE TABLE) GRAMS		
MATERIAL	SEE NOTE		DIMENSIONS: MM	CUSTOMER DRAWING	SCALE -
FINISH	SEE NOTE			SHEET 1 of 1	REV A
PROJECTION					

8 7 6 5 4 3 2 1


REV.	DESCRIPTION	DATE	DWN	APVD
A	RELEASED	27MAY09	MD	DZ

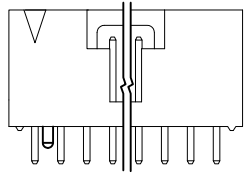



PRODUCT.

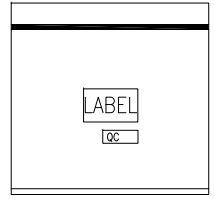


PE BAG LAYOUT.

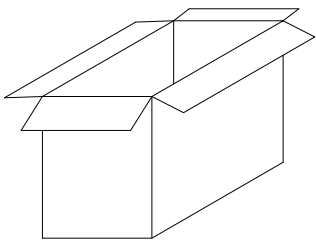

INNER CARTON.

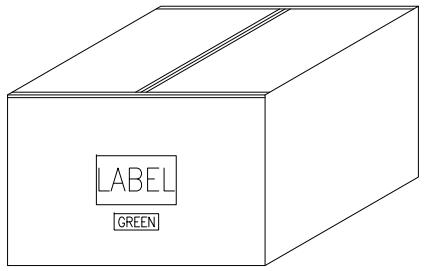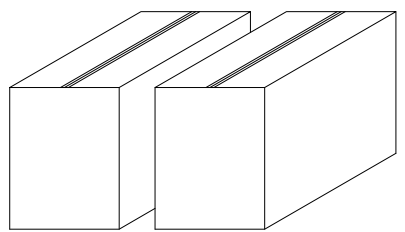

SEAL CARTON.

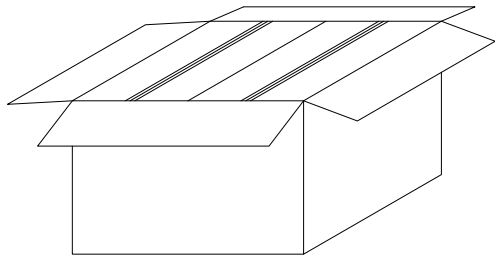

OUTSIDE CARTON.



NOTE:

- MATERIAL:  
 BOX: FIBREBOARD, CORRUGATED, DOUBLE WALL, (BURSTING STRENGTH: 19Kgf/cm<sup>2</sup>. EDGE CRUSH STRENGTH: 44 LB)  
 BAG: POLYETHYLENE, HEAT-RESISTANT TEMPERATURE: 100°C.
- EACH BAG SHALL BE INCLUDED DESICCANT.

8.1 KG	6.9 KG	8000	4000	1000	1*5	<del>CC0211805IB0T0S0</del>	05-0004-03
10.4 KG	9.2 KG	12000	6000	1000	1*4	<del>CC0211804IB0T0S0</del>	05-0004-02
12.8 KG	11.6 KG	16000	8000	1000	1*3	<del>CC0211803IB0T0S0</del>	05-0004-01
G.W/(kg)	N.W/(kg)	PCS/CARTON	PCS/INNER	PCS/BAG	POLES	OLD PRAT NO.	NEW PRAT NO.

TOLERANCES UNLESS OTHERWISE SPECIFIED:		DWN 27MAY2009		<b>Zhongxiang Electron Science CO.,LTD</b>	
0 PLC	± -	CHK 27MAY2009	MICHAEL_DONG		
1 PLC	± 0.3	GAVIN_CHEN		NAME	
2 PLC	± 0.2	DAVID_ZHONG		CDIN CONNECTOR VERTICAL DIP	
3 PLC	± 0.15	PRODUCT SPEC		SIZE DRAWING NO	
4 PLC	± -	APPLICATION SPEC		A3 PK-05-0004	
ANGLES	± 3'	WEIGHT		RESTRICTED TO	
MATERIAL	SEE NOTE	DIMENSIONS: MM		CUSTOMER DRAWING	
FINISH	SEE NOTE	SCALE		SHEET 1 of 1	
PROJECTION		REV		A	